


Minimum fall 15° (inc roof)
Maximum fall 75° (inc roof)

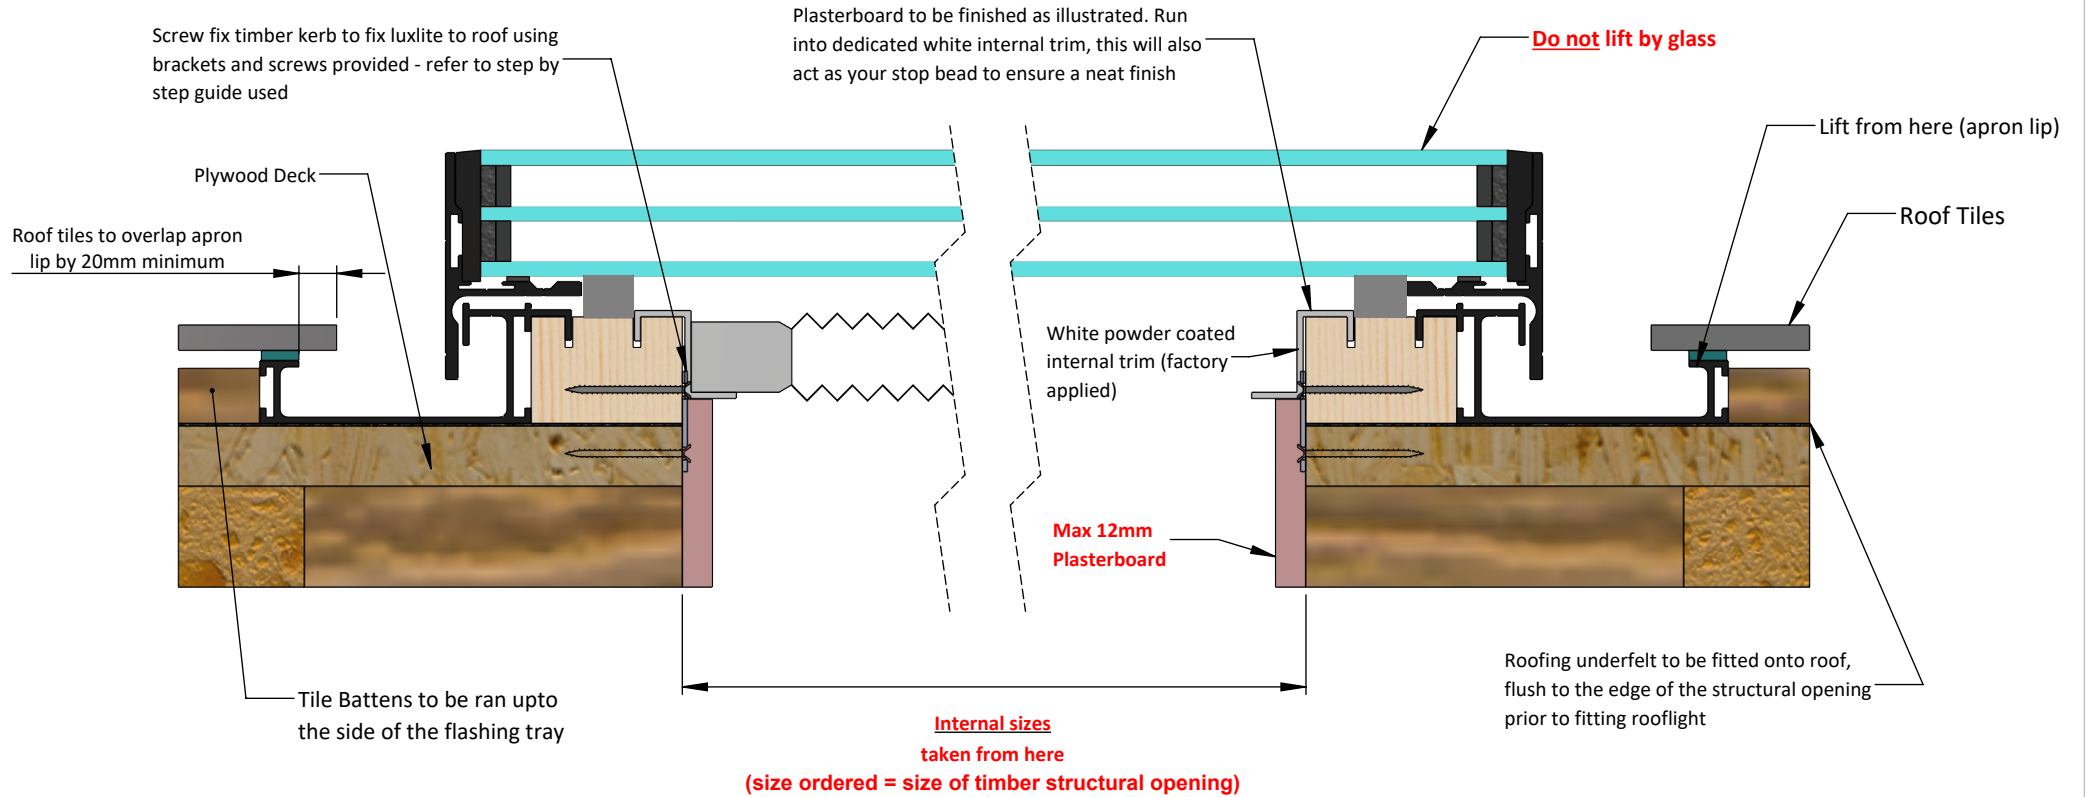

ROOF-maker
1 Pinfold Road , Thurmaston
Leicester, LE4 8AS
Tel: 0116 269 6297
Fax: 0116 269 6291
Email: sales@roof-maker.co.uk

Title: LUXLITE TRIPLE GLAZED (FIXED) SKYLIGHT - TYPICAL FITTING GUIDELINES - WARM DECK ROOF

THIS DRAWING IS FOR REFERENCE ONLY. PLEASE REPORT ANY DISCREPANCIES TO THE DESIGNER BEFORE ANY WORK COMMENCE. ALL DIMENSIONS ARE IN mm. ALL DIMENSIONS TO BE CHECKED ON SITE BEFORE ANY WORK COMMENCE.



Date: 07/12/2017

Drawn: CS

Checked: SM

Scale:
Approx. 1:10 @A4

Minimum fall 15° (inc roof)
Maximum fall 75° (inc roof)

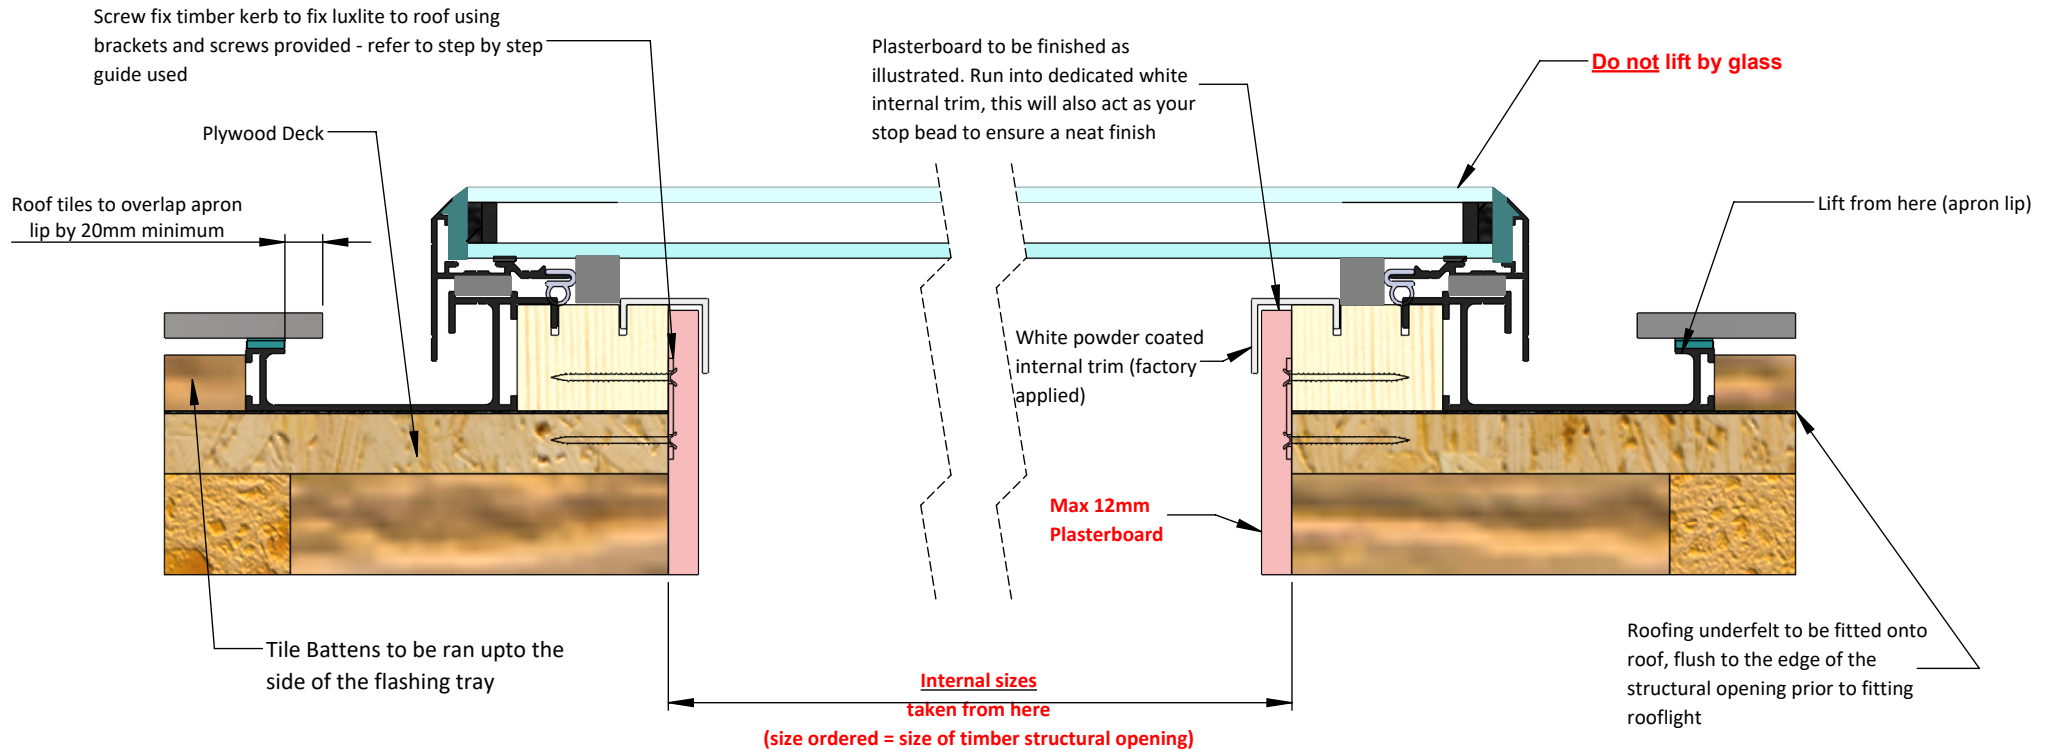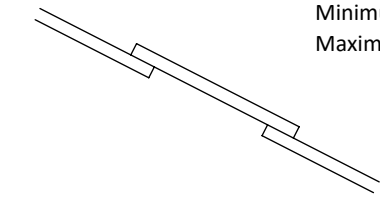

ROOF MAKER
WORLD CLASS ROOFLIGHTS

ROOF-maker
1 Pinfold Road , Thurmaston
Leicester, LE4 8AS
Tel: 0116 269 6297
Fax: 0116 269 6291
Email: sales@roof-maker.co.uk

Title: LUXLITE DOUBLE GLAZED (FIXED) SKYLIGHT - TYPICAL FITTING GUIDELINES - WARM DECK ROOF

THIS DRAWING IS FOR REFERENCE ONLY. PLEASE REPORT ANY DISCREPANCIES TO THE DESIGNER BEFORE ANY WORK COMMENCE. ALL DIMENSIONS ARE IN mm. ALL DIMENSIONS TO BE CHECKED ON SITE BEFORE ANY WORK COMMENCE.

Date: 07/12/2017

Drawn: CS

Checked: SM

Scale:
Approx. 1:10 @A4