
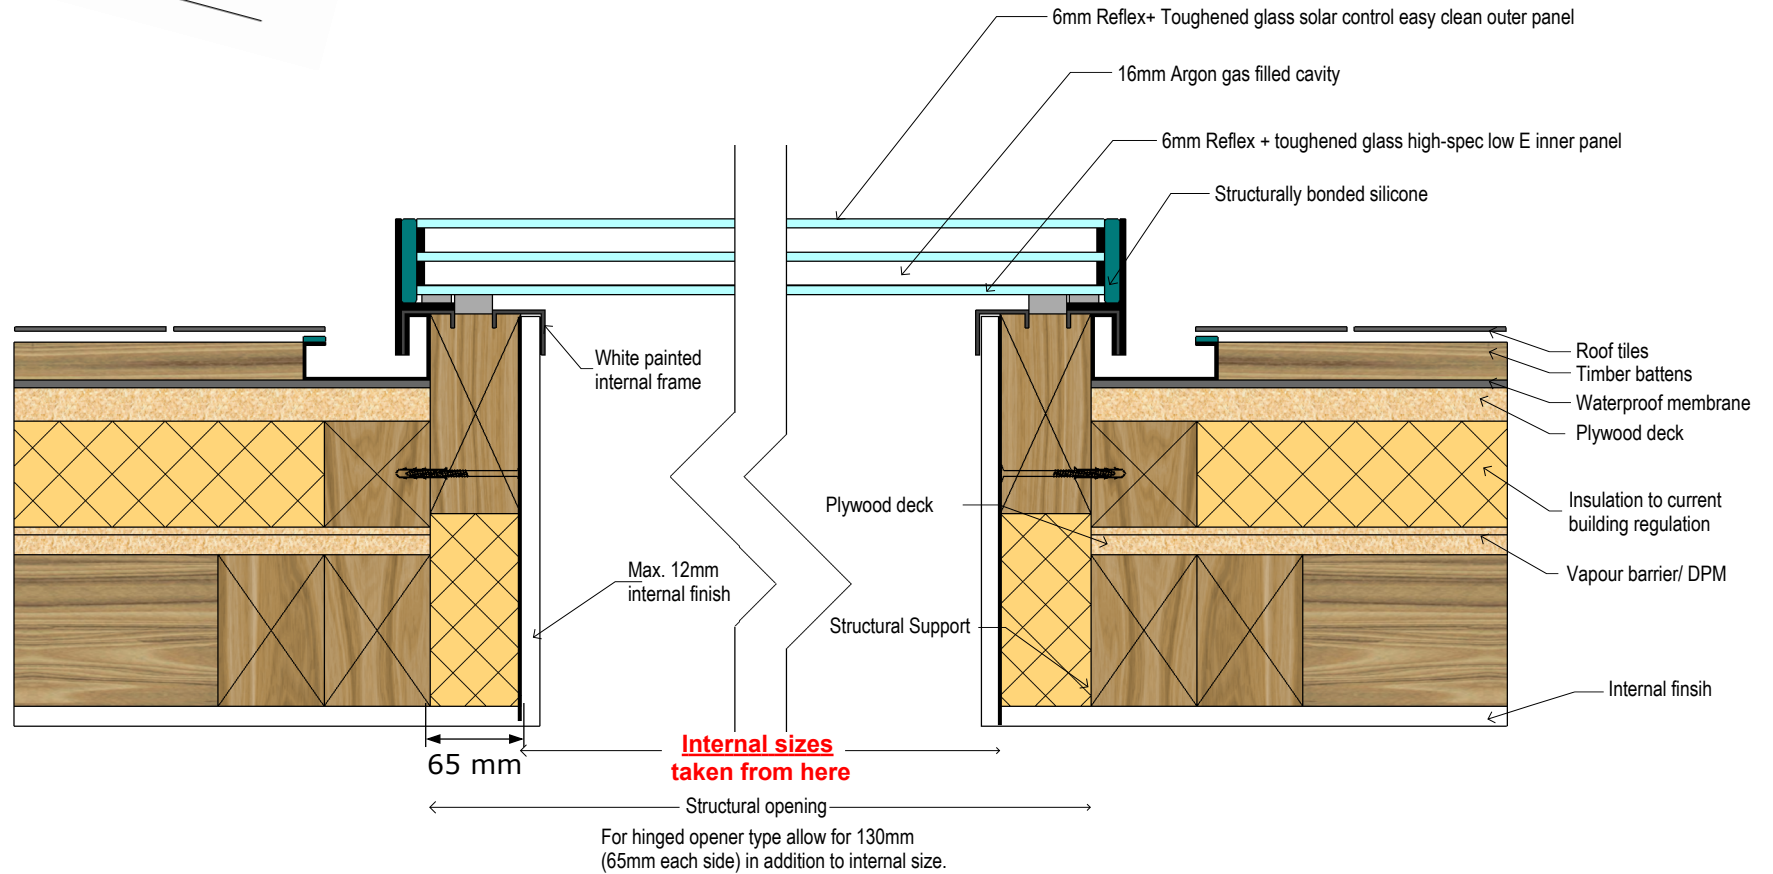


Minimum 15° to maximum 70° pitch (inc roof)

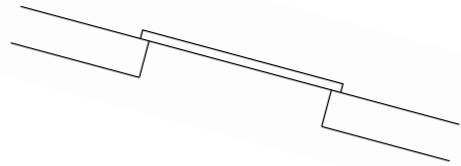

**ROOF maker**  
 1 Pinfold Road , Thurmaston  
 Leicester, LE4 8AS  
 Tel: 0116 269 6297  
 Fax: 0116 269 6291  
 Email: sales@roof-maker.co.uk

**Title: LUXLITE HINGED OPENER SKYLIGHT ON WARM DECK ROOF CONSTRUCTION - TYPICAL FITTING GUIDELINES**

THIS DRAWING IS FOR REFERENCE ONLY. PLEASE REPORT ANY DISCREPANCIES TO THE DESIGNER BEFORE ANY WORKS COMMENCE.  
 ALL DIMENSIONS TO BE CHECKED ON SITE BEFORE ANY WORKS COMMENCE.

Reference: RM-Luxlite-H  
 Date: 06/02/2017  
 Drawn: TH Checked SS

Scale: Approx. 1:5 @ A4  
 Revision No: X