

ROOF MAKER


WORLD CLASS ROOFLIGHTS




PRODUCT SPECIFICATION AND INSTALLATION GUIDE

HINGED OPENING FLAT ROOFLIGHT

HINGED OPENING FLAT ROOFLIGHT: STANDARD PRODUCT SPECIFICATION

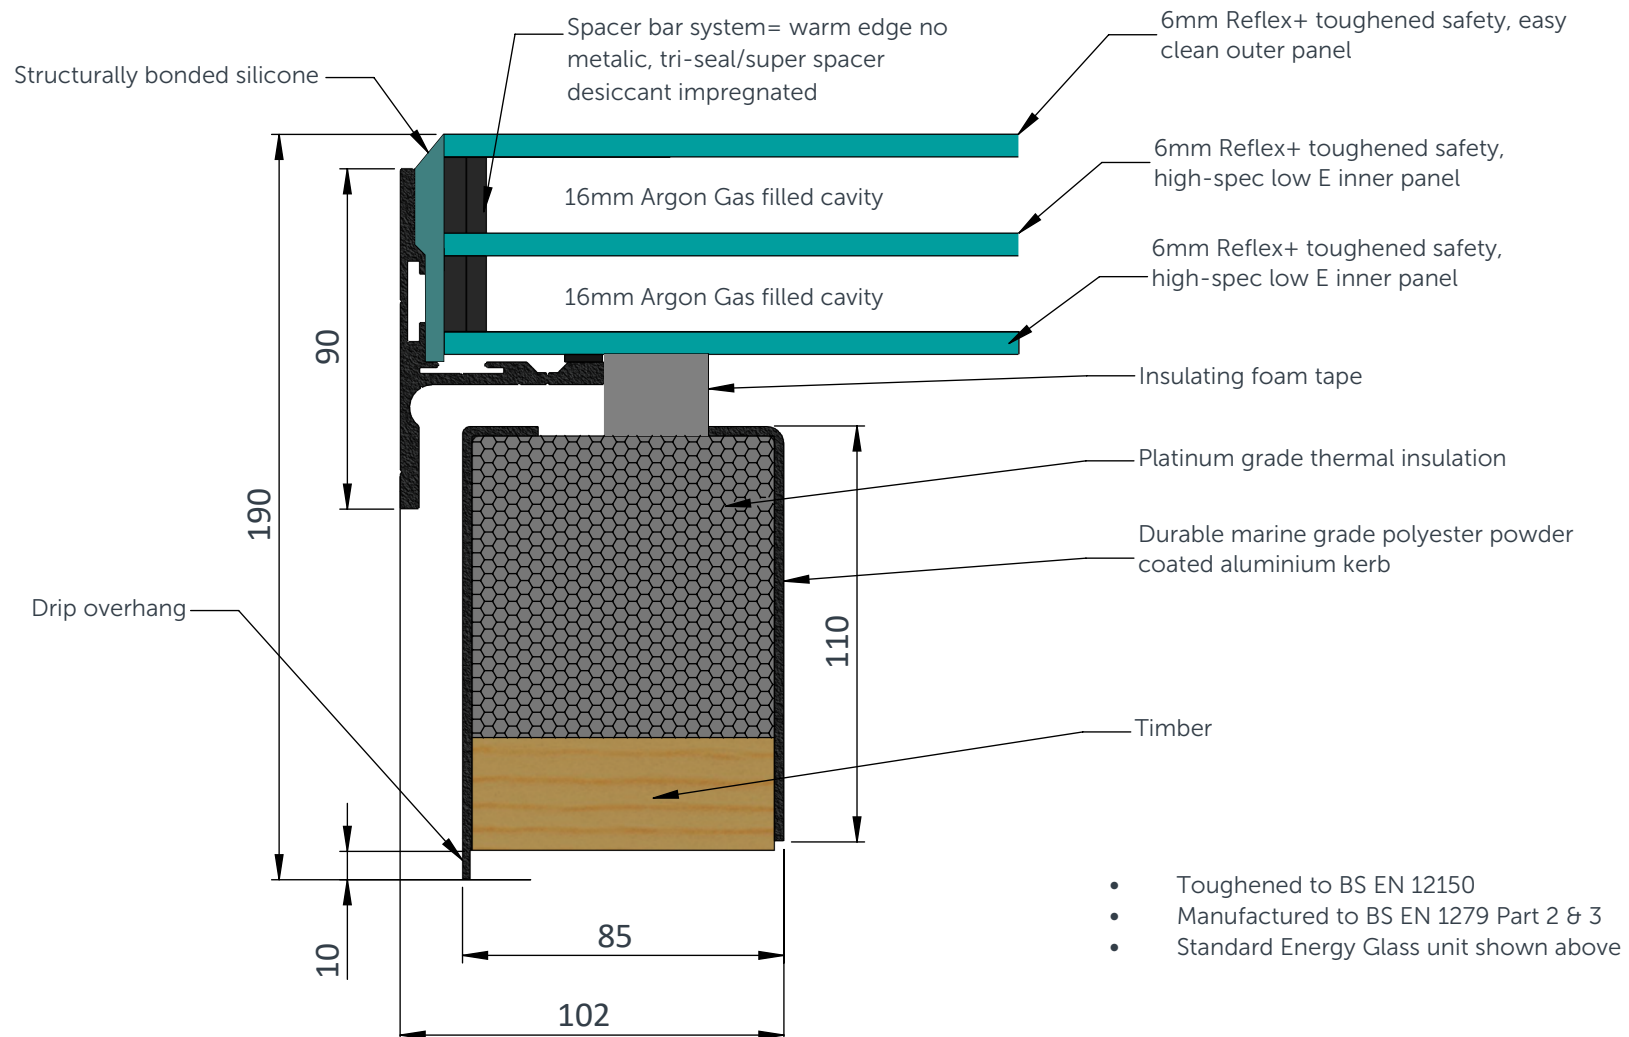

HINGED OPENING FLAT ROOFLIGHT: PRODUCT SPECIFICATION (LARGER ROOFLIGHTS WITH LIGHTWEIGHT GLAZING UNIT)

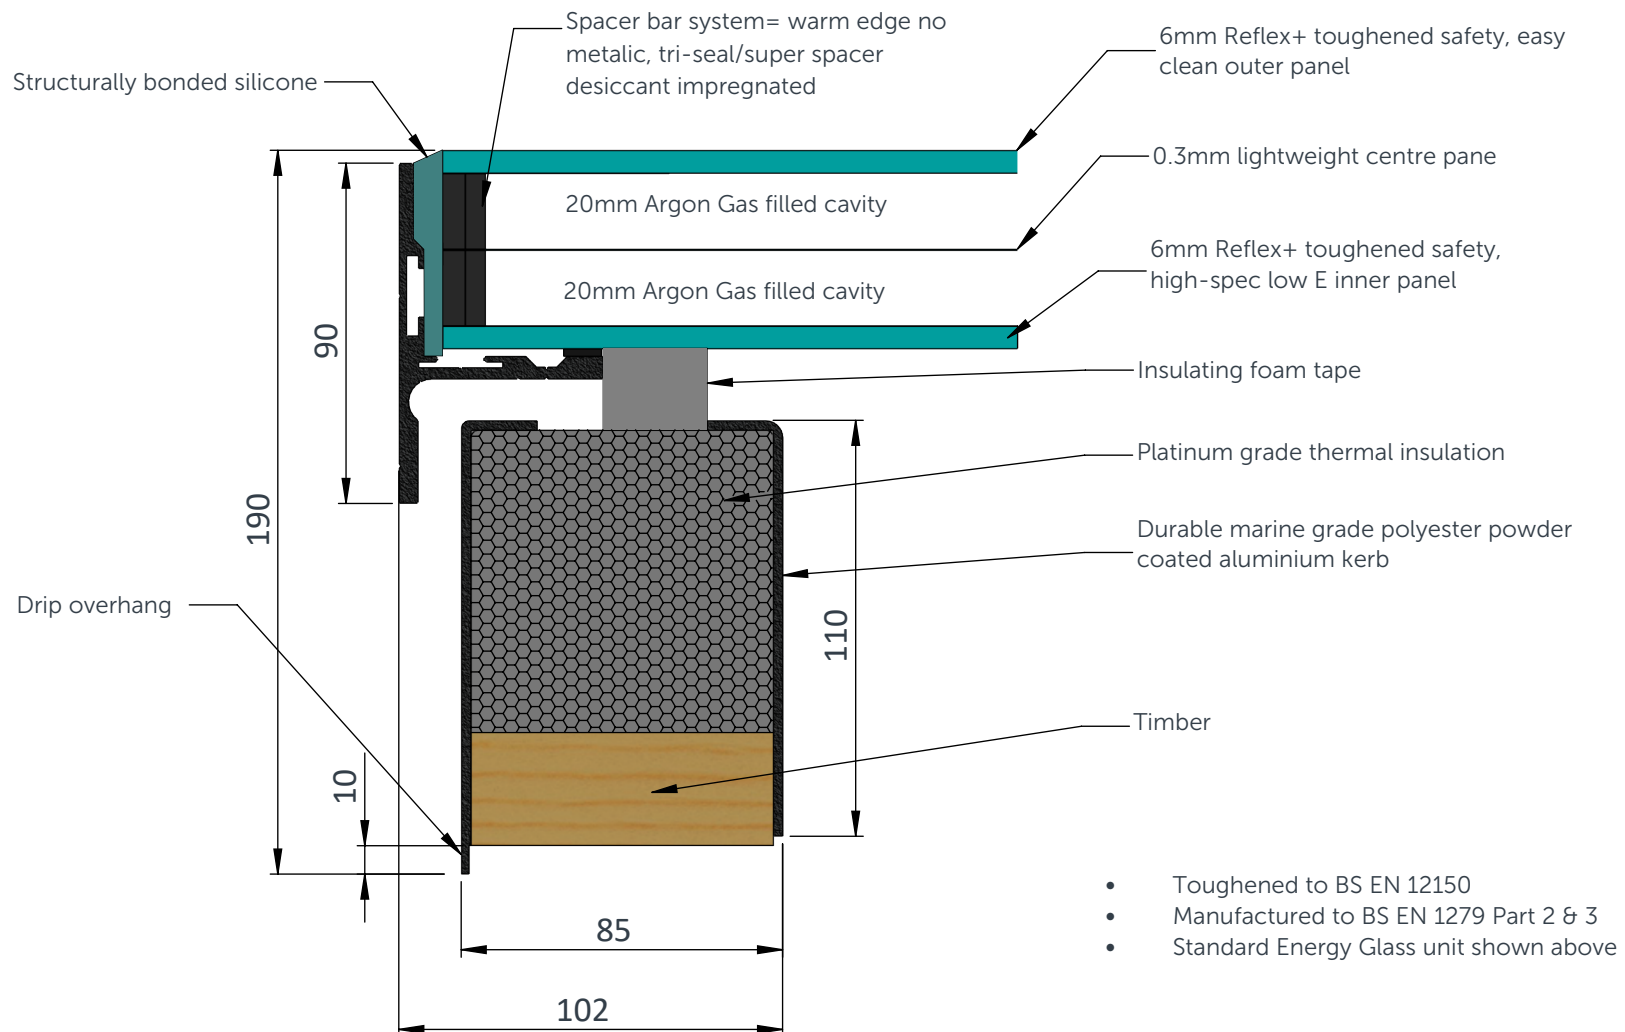

HINGED OPENING FLAT ROOFLIGHT: INSTALLATION GUIDE

ON DELIVERY OF YOUR NEW HINGED
OPENING FLAT ROOFLIGHT, IN
ADDITION YOU WILL RECIEVE;

**ROCKER, REMOTE AND RAIN SENSOR*

- Control box and rocker switch
combo unit (86x86x35mm)
- Remote control
- Long Screws for fixing the rooflight
to the timber kerb

The Rain sensor comes pre-mounted to
the rooflight as mentioned in the guide

**IF ROCKER SWITCH CONTROLLED...*

- Rocker switch
- Long Screws for fixing the rooflight to
the timber kerb

**All additional accessories and components
will come with your rooflight delivery and
be packaged in a cardboard box.*

IN ADDITION TO YOUR NEW HINGED
OPENING FLAT ROOFLIGHT, YOU WILL
NEED;

- Silicone Adhesive Sealant
(high quality; Dow Corning 791
recommended)
- Drill, bits and screws as required
- Materials to prepare a timber kerb

INSTALLATION GUIDE

Make sure to read through all steps and understand all
requirements before beginning assembly. We also
recommend that you study the 'cable location guide'
which provides further guidance on how to run the
rooflight cabling into the property as part of the
installation. This is located at the end of this guide,
alongside the wiring guide and a roof section diagram.

*Please take precaution when moving heavy objects and
working at height. Be sure to use the correct
equipment. Guide weights based on size, are shown on
the chart to the right.*



| GUIDE WEIGHTS | |
|---------------|-------------|
| Size (mm) | Weight (kg) |
| 500x400 | 33 |
| 700x700 | 57 |
| 1000x1000 | 93 |
| 1500x1000 | 127 |
| 2000x1000 | 161 |
| 2500x1000* | 152 |
| 3000x1000* | 178 |
| 1500x1200 | 146 |
| 2000x1200* | 143 |
| 2500x1200* | 173 |
| 1500x1500* | 173 |

**rooflights in this
size are
constructed using
lightweight triple
glazed units*

STEP ONE

PREPARE A TIMBER KERB FOR YOUR ROOFLIGHT

Prepare a 70mm width timber kerb for your rooflight. This should be a minimum of 30mm in height from the finished roof level (at the lowest side). The internal dimensions of your kerb should match the internal dimensions of the rooflight/size ordered.

SETTING THE DIRECTION OF THE FALL


The rooflight always opens across the 'width' of the rooflight, so the hinges and motors will always be located on the longer sides of the rooflight, which are the sides that should be set 'level.'



Your hinged opening rooflight needs to be pitched between 5°-15° for rain to run off. If your roof does not have this pitch, build the angle into your kerb.

IMPORTANT - You will also need to ensure that the hinged side of your rooflight is located at the highest side of the timber Kerb, with the opening side being located at the lowest side of the timber kerb. For remote controlled rooflights, the rain sensor will be located on the opening side.

It is also important that the hinged side of the rooflight and the side that opens (rain sensor side) are set 'level,' with the sides that are pitched between 5°-15° running between these 2 sides.

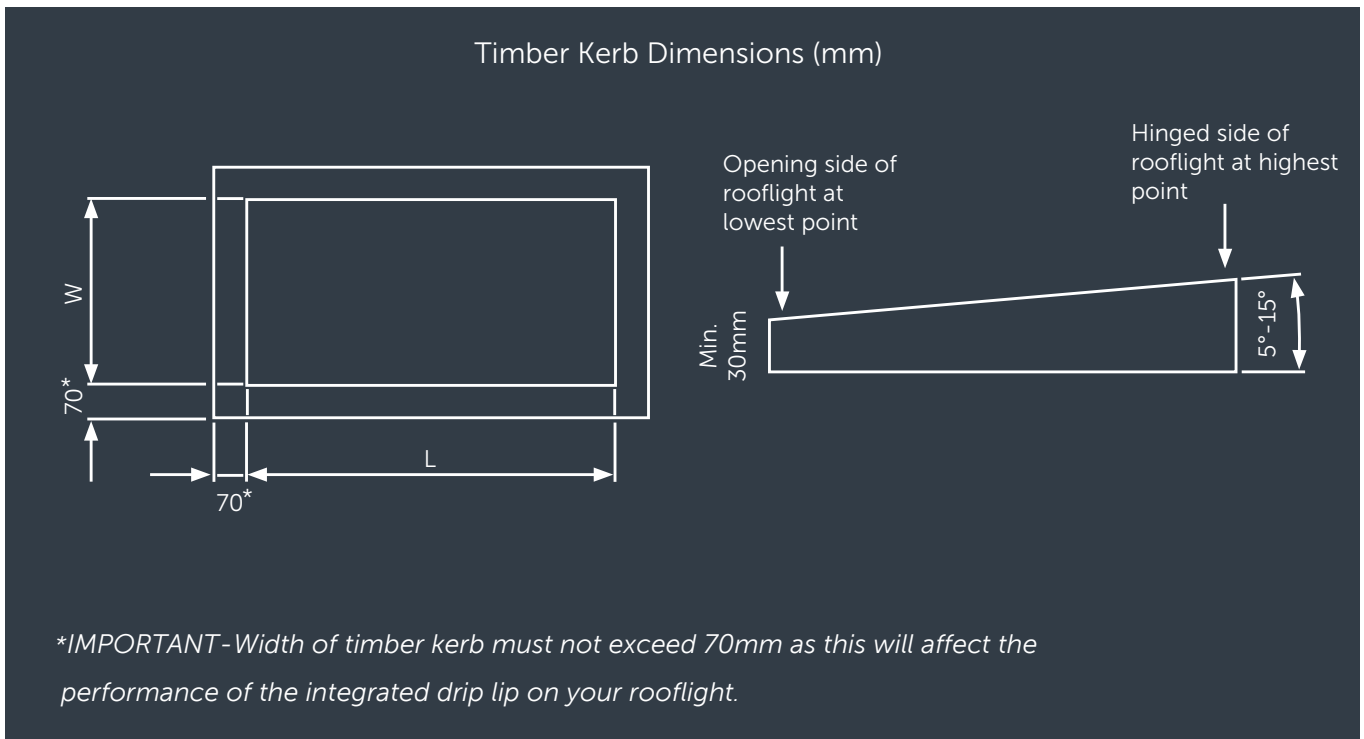

ROOF MAKER


WORLD CLASS ROOFLIGHTS

Call us: 0116 269 6297
Mon-Fri 9-5pm

STEP TWO

RAIN SENSOR (FOR REMOTE CONTROLLED/RAIN SENSOR ROOFLIGHTS ONLY)

It is advised that a small groove/notch (5mm max depth) is cut into your kerb in line with where the rain sensor will be positioned. This will allow you to run the wire through for your rain sensor. *The rain sensor is always located at the right hand side as the below diagram shows.*

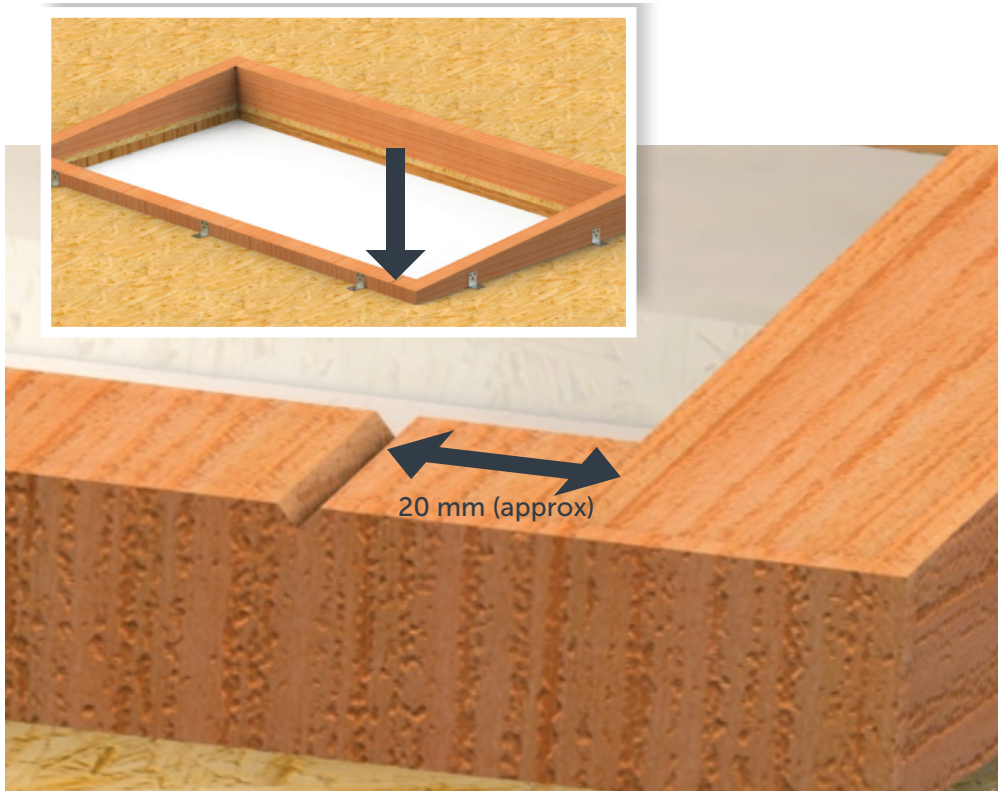


STEP THREE

CREATE HOLES/GROOVES IN THE TIMBER KERB TO RUN THE ROOFLIGHT CABLING INTO THE PROPERTY

Trial fit your rooflight and mark a suitable location to drill a hole/s or create notches for the rooflight's actuator cables - *Please refer to the cable location guide located on page 11 of this document, if you have opted for the remote controlled/rain sensor option. This gives advice as to where we recommend the control box can be located within the property.*

You do not need to refer to this guide if you have a rocker switch controlled rooflight. For switch controlled rooflights, you will just be extending the actuator cable/s to your chosen location of the rocker switch in the room below.

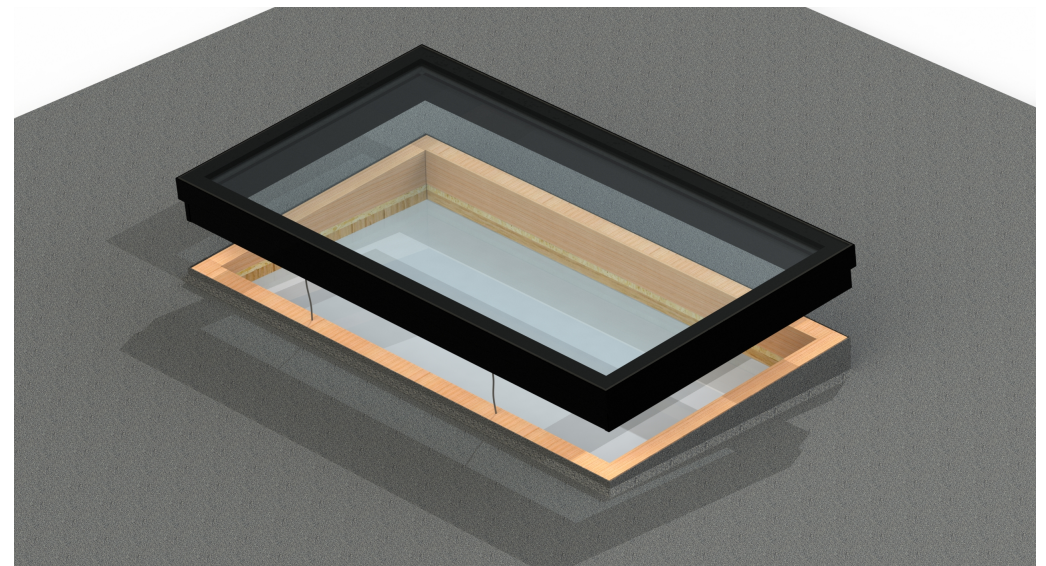

ROOF MAKER

WORLD CLASS ROOFLIGHTS


Call us: 0116 269 6297
Mon-Fri 9-5pm

STEP FOUR

APPLY SILICONE AROUND THE TOP FACE OF THE TIMBER KERB

Apply the flashing/roof membrane to the sides of the kerb (Leaving the top face as exposed timber) and apply a thick bead of silicone around the top face, closer to the outside edge of the kerb.

You can now place the rooflight onto the kerb and connect it to the power supply, ready to open the rooflight and fix it with the provided long screws. The wiring guides for both rocker switch and remote controlled variations, can be found at the end of this document.

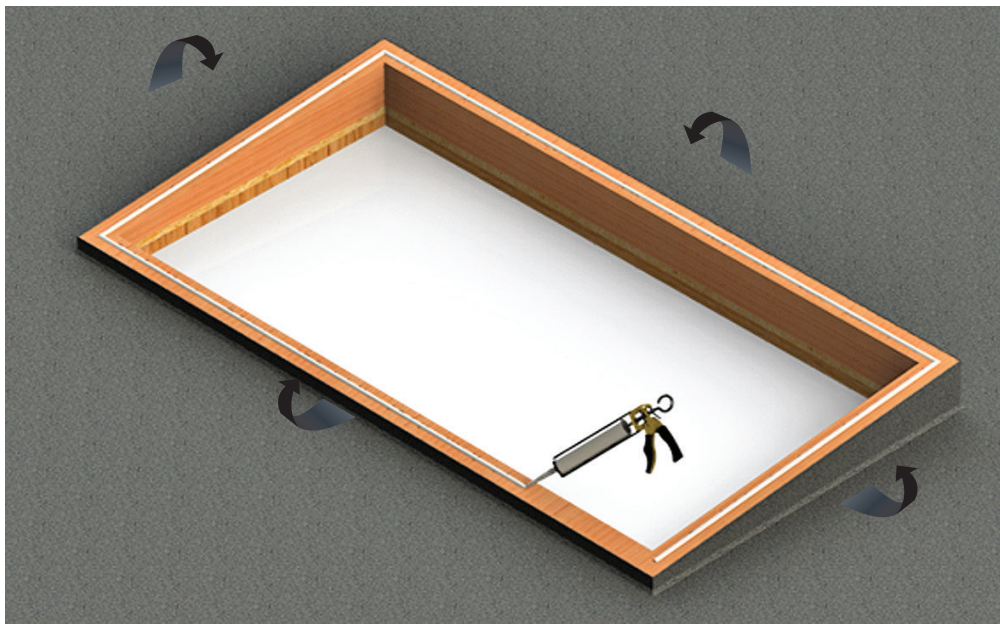


STEP FIVE


SCREW FIX THE ROOFLIGHT TO THE TIMBER KERB

Open the rooflight via the remote control/rocker switch and secure it to your kerb through the preformed holes in the top of the rooflight's base frame with the long screws*. For plastering finish guidelines, please follow the roof section fitting guide, on page 7 of this document. **Your Hinged Opening Flat Rooflight is now fully installed.**

***Wiring guides for both rocker switch controlled and remote controlled rooflights can be found on pages 8-16.**

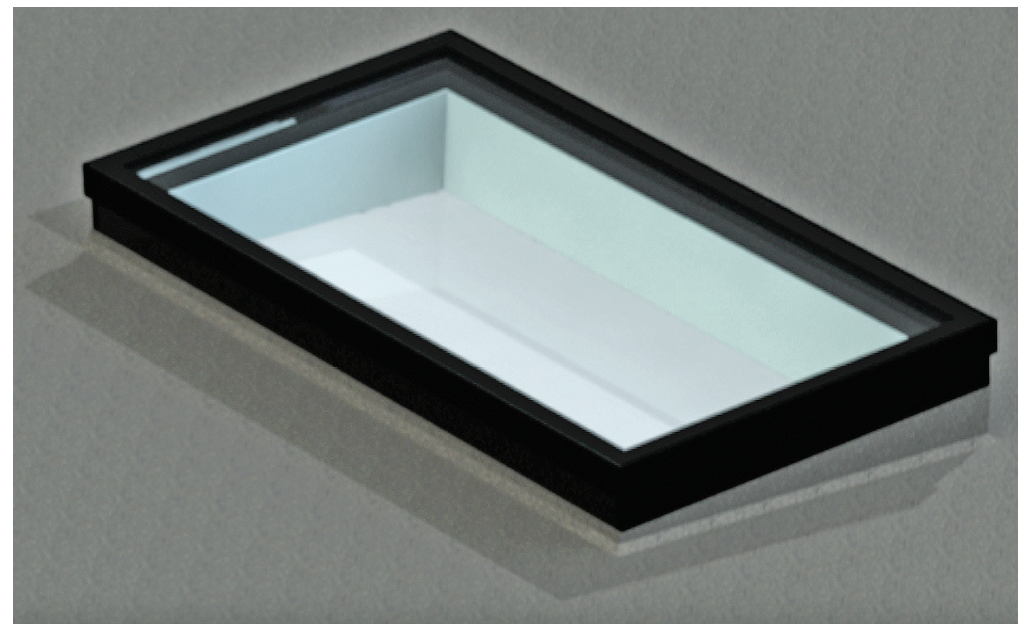

ROOF SECTION FITTING GUIDE

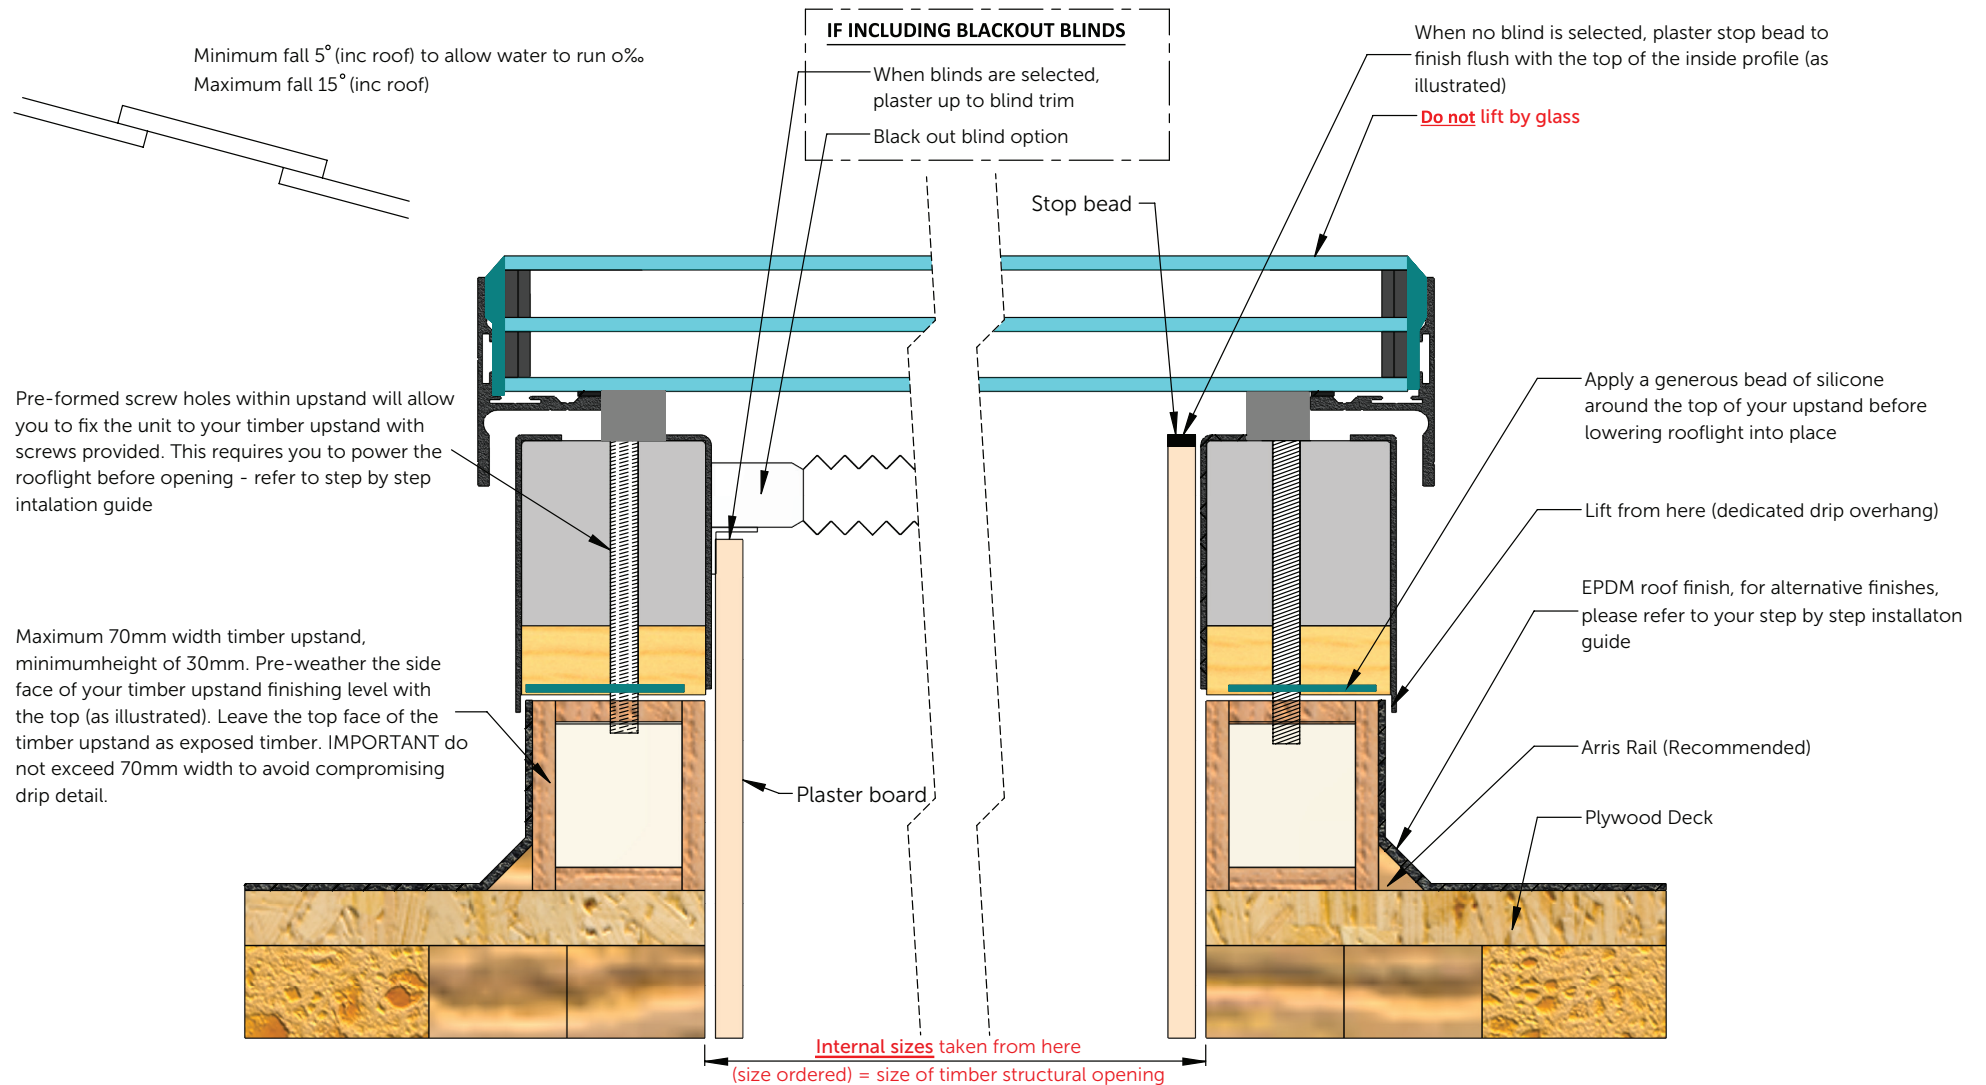


ROOF MAKER

WORLD CLASS ROOFLIGHTS

Call us: 0116 269 6297
Mon-Fri 9-5pm

HINGED OPENING FLAT ROOFLIGHT - CABLE LOCATION GUIDELINES (not to scale)

(REMOTE CONTROLLED ROOFLIGHTS WITH RAIN SENSOR)

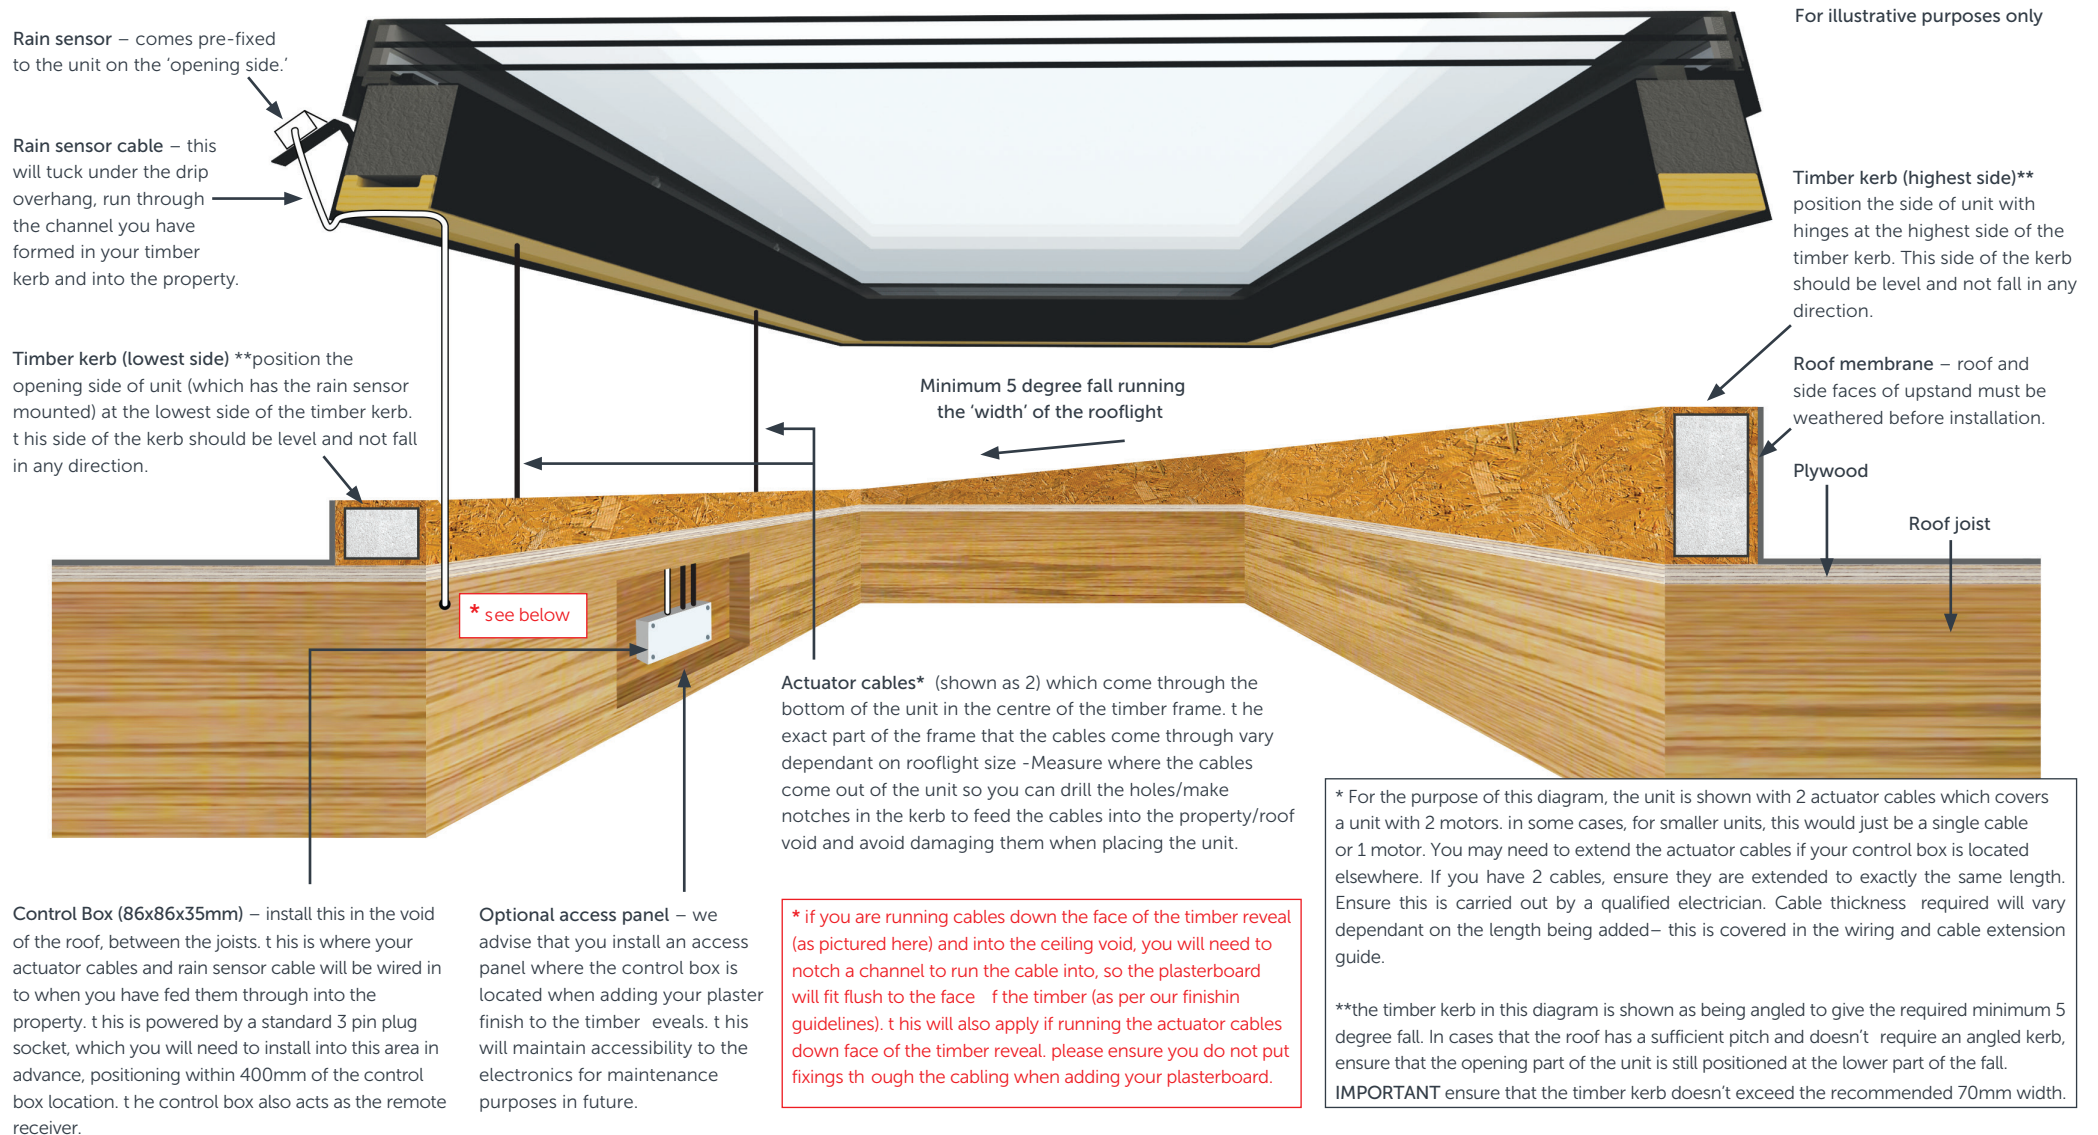

REMOTE CONTROLLED ROOFLIGHTS: WIRING AND CABLE EXTENSION GUIDE


Wiring Guide - Control Box

The dimensions of the control box are 86x86x35mm. The control box doubles up as a wall mountable rocker switch, so it can either be mounted in a convenient and accessible location - or alternatively (if the optional remote was purchased) it can be concealed behind an access panel. The diagram below explains how to connect the power supply, the rooflight actuator/s and rain sensor. There are various different types of actuator cabling, which will vary dependant on the type and size of the rooflight. These options can be found overleaf along with guidelines on how to wire them in to the motor output pairs.

Rooflight wiring

Rain sensor


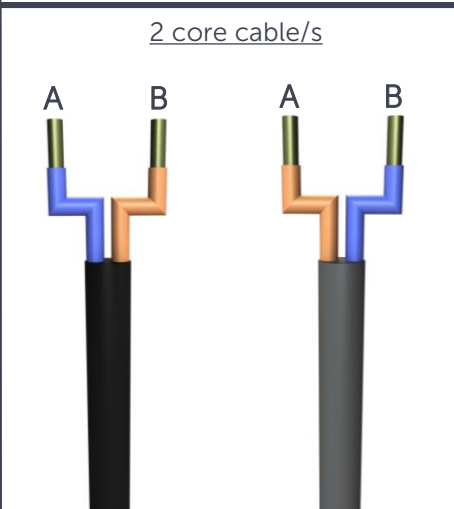
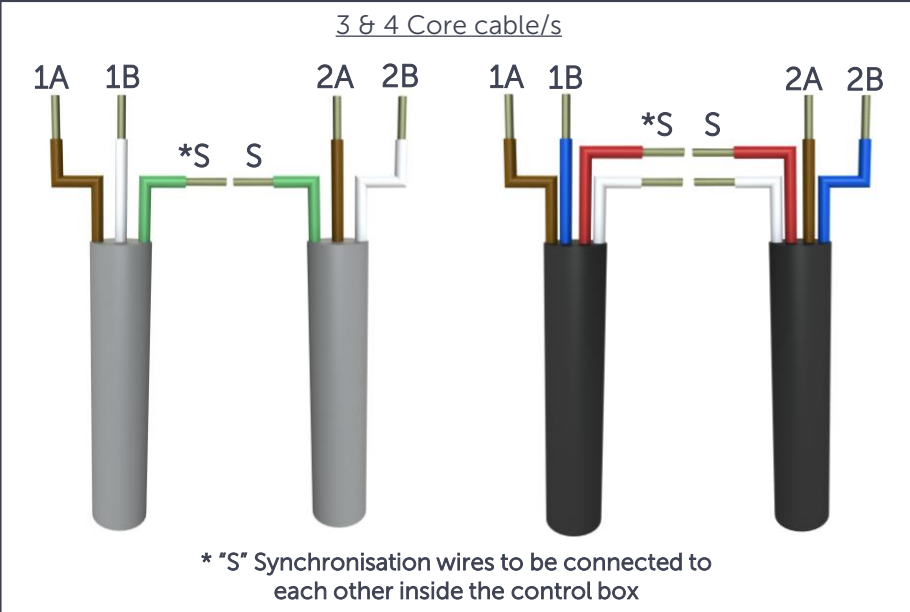
Mains power

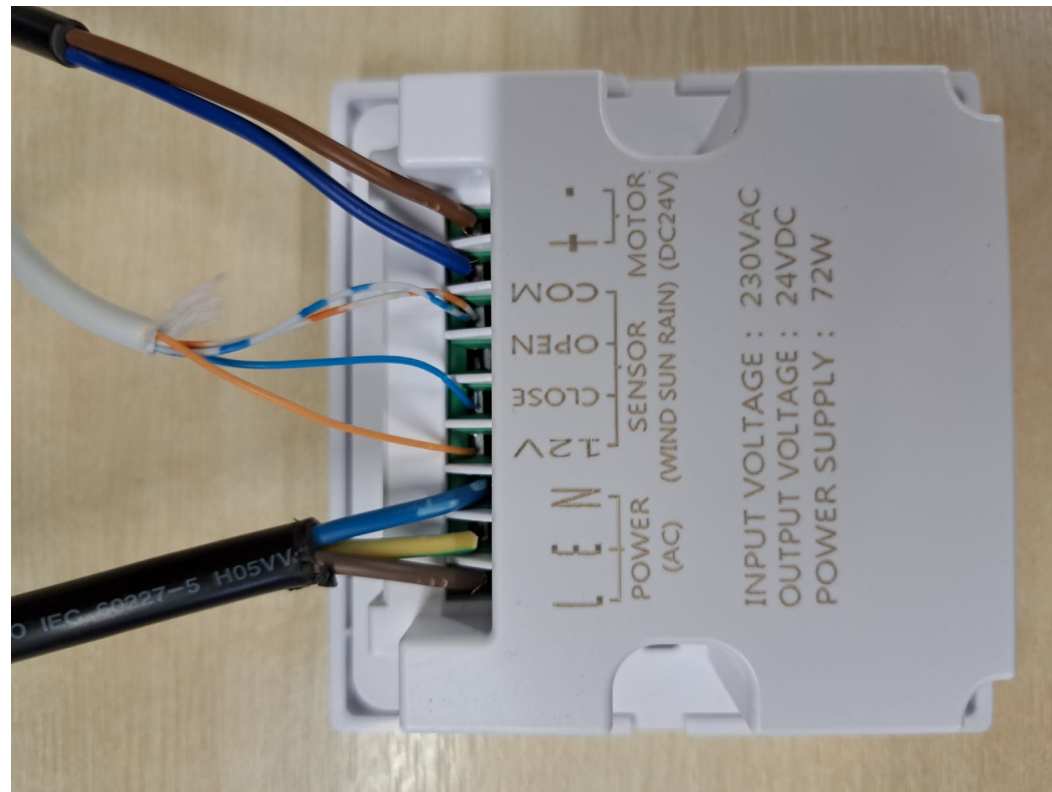

REMOTE CONTROLLED ROOFLIGHTS: WIRING AND CABLE EXTENSION GUIDE

Wiring Guide - Actuator Cable Types

The table below shows the different types of actuator cabling provided when you have a remote controlled rooflight with a rain sensor. The cable type will vary dependant on the type and size of rooflight motor that is fitted. The table below has been broken down by rooflight type and provides advice on where to wire in to the motor output pairs inside the control box. If you need to extend either the actuator cables or rain sensor cable, we have instructions on how this can be done overleaf. We advise you follow these instructions to avoid experiencing voltage drop. You will need to extend the cables if you want to locate the control box further away from the rooflight than we advise in the cable location guide.

| Slide Opening Rooflights & Lanterns | Hinged Opening Flat Rooflight & Hinged Opening Luxlite™ (cabling type varies dependant on required motor/s) | |
|--|---|---|
|  | <p><u>2 core cable/s</u></p>  <p>If cabling is black If cabling is grey</p> | <p><u>3 & 4 Core cable/s</u></p>  <p>* "S" Synchronisation wires to be connected to each other inside the control box</p> |
| Slide opening flat rooflights and lanterns will always have 2 actuator cables. Wire in to the output pairs, as per the above diagram | <p>The 2 core cable options will vary between black and grey cabling. Ensure that you wire into the control box as per the relevant diagram above, as it is important that the polarity is correct. Some rooflights will have a single cable and some will have 2 cables. For single motor rooflights with a single cable, you can use either the 1a/1b or 2a/2b output pairs. For units with 2 motors/cables, you will use both output pairs</p> | |
| <p>The 3 and 4 core options of cable will feature 1 or 2 synchronisation cables. These must be connected inside the control box and wired in to the output pairs as per the above diagrams, when there are 2 motors and 2 cables.</p> <p>In scenarios that there is a single motor & cable, the synchronisation cables will be redundant and you can use either the 1a/1b or 2a/2b output pairs.</p> | | |

REMOTE CONTROLLED ROOFLIGHTS: WIRING AND CABLE EXTENSION GUIDE


Cable Extension Guide

This guide explains how to extend the cabling for opening rooflights, which feature remote controlled operation and rain sensors. In some scenarios, dependant on where your rooflight is located and where you wish to place the control box, extending the cables might be a requirement. Your electrician must ensure that a suitable cable is used to avoid voltage drop occurring. This guide covers the **Slide Opening Rooflight and Lantern** and the remote-controlled versions of the **Hinged Opening Flat Rooflight** and **Hinged Opening Luxlite™**.

Here you will find guidance for extending cables up to a length of 15 metres. If you do need to extend further than 15 metres, please contact our technical department for advice.

The cable extension requirements for the rain sensor cable are outlined below and remain the same for all rooflights covered in this guide.


2 CORE ACTUATOR CABLE/S

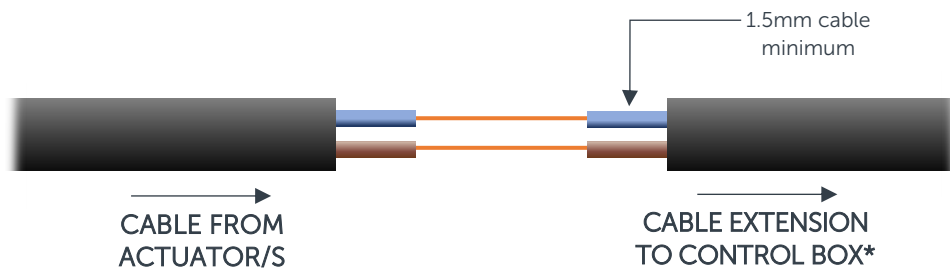

For your extension cable, you will require a 2-core cable (minimum) with core cabling of a minimum 1.5mm diameter to avoid voltage drop, up to 10 metres. **If extending between 10-15 metres, use a minimum 2.5mm core cable.**

**If your rooflight has 2 actuator cables that need to be extended, please ensure they are extended to exactly the same length to avoid the motors operating at different speeds.*

RAIN SENSOR CABLE

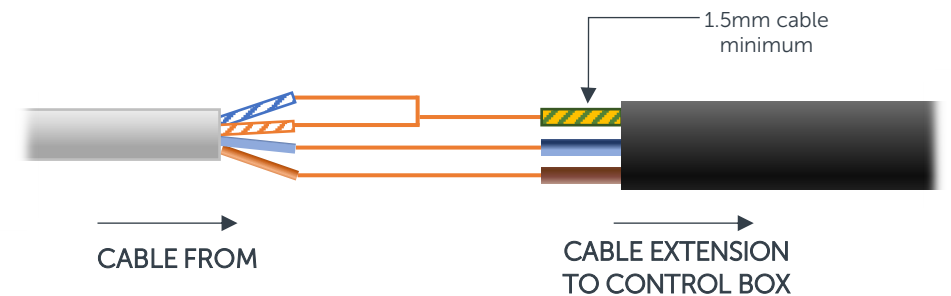


Rain sensor cable will be a 4-core cable;
12-volt input (orange)
Signal (blue)
2 ground cables (white/orange) (white/blue)

For your extension cable, you will require a 3-core cable with core cabling of a minimum 1.5mm diameter to avoid voltage drop, up to 10 metres. **If extending between 10 -15 metres, use a minimum 2.5mm core cable.**

REMOTE CONTROLLED ROOFLIGHTS: WIRING AND CABLE EXTENSION GUIDE

3 CORE ACTUATOR CABLE/S

This is shown below as 2 cables to illustrate how the synchronisation cables are joined together inside the control box, when the rooflight has 2 actuators. Should you have a rooflight with just a single '3 core' cable from the actuator, the synchronisation (green) cable will be redundant

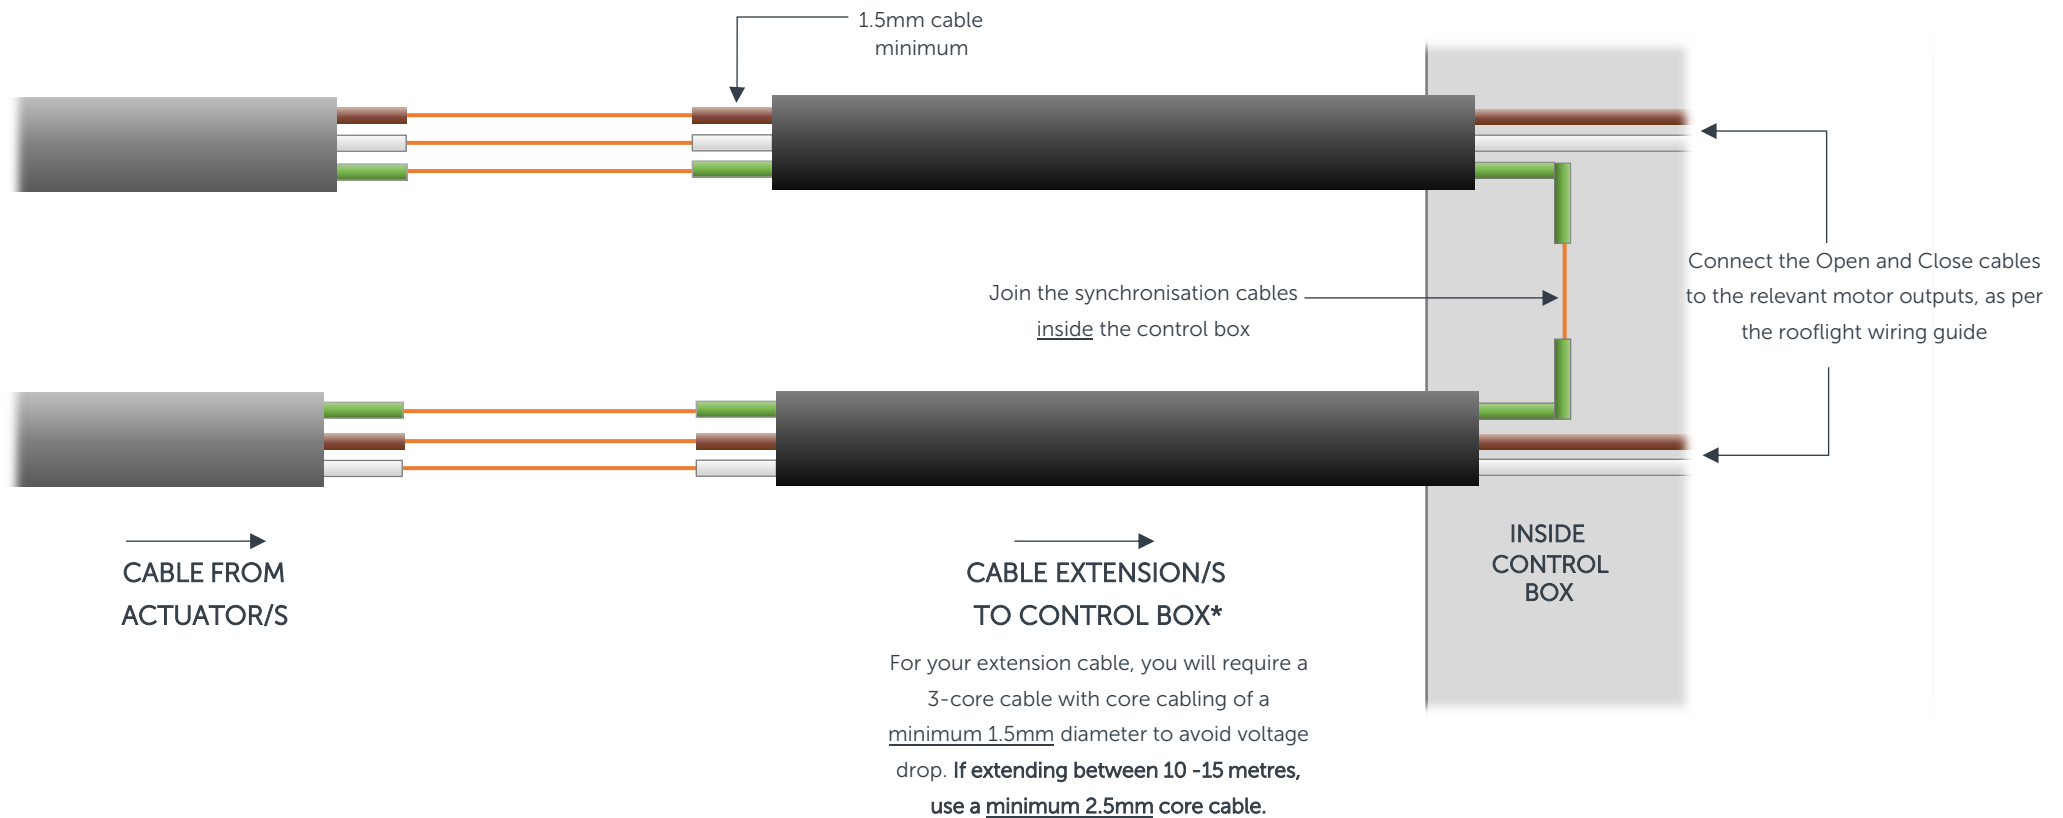


**If your rooflight has 2 actuator cables that need to be extended, please ensure they are extended to exactly the same length to avoid the motors operating at different speeds.*

REMOTE CONTROLLED ROOFLIGHTS: WIRING AND CABLE EXTENSION GUIDE

4 CORE ACTUATOR CABLE/S

This is shown below as 2 cables to illustrate how both pairs of synchronisation cables are joined together inside the control box (when the rooflight has 2 actuators). Should you have a rooflight with just a single '4 core' cable from the actuator, the synchronisation (red and white) cables will be redundant.

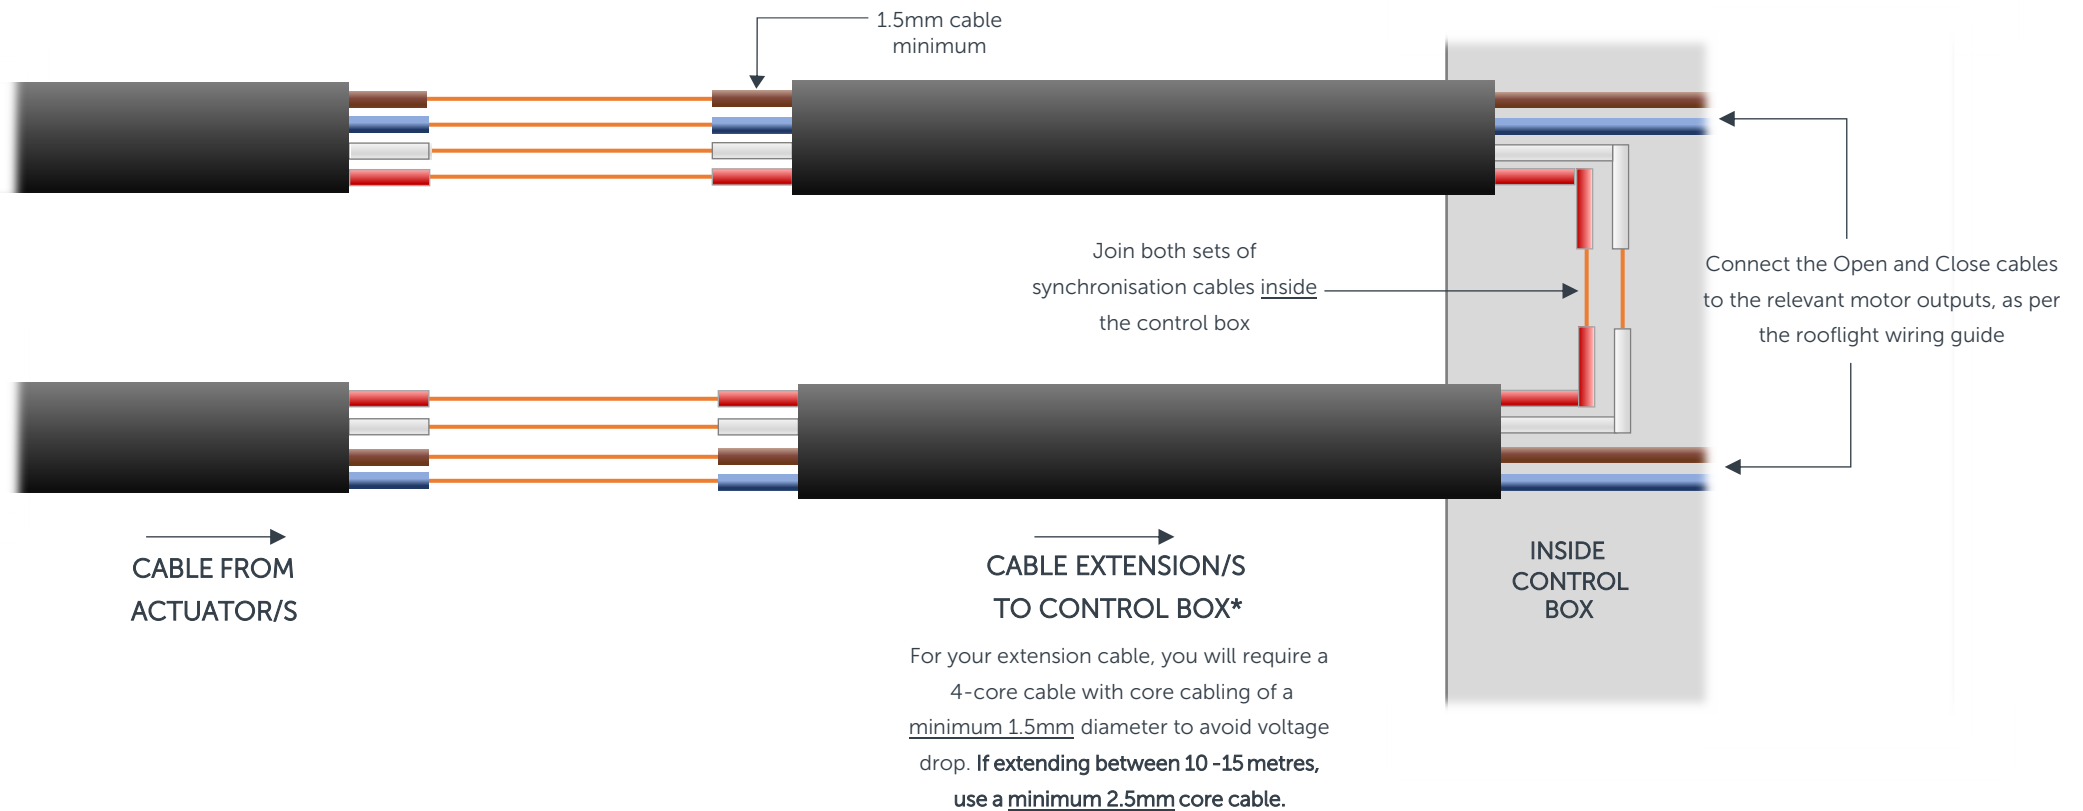

**If your rooflight has 2 actuator cables that need to be extended, please ensure they are extended to exactly the same length to avoid the motors operating at different speeds.*